
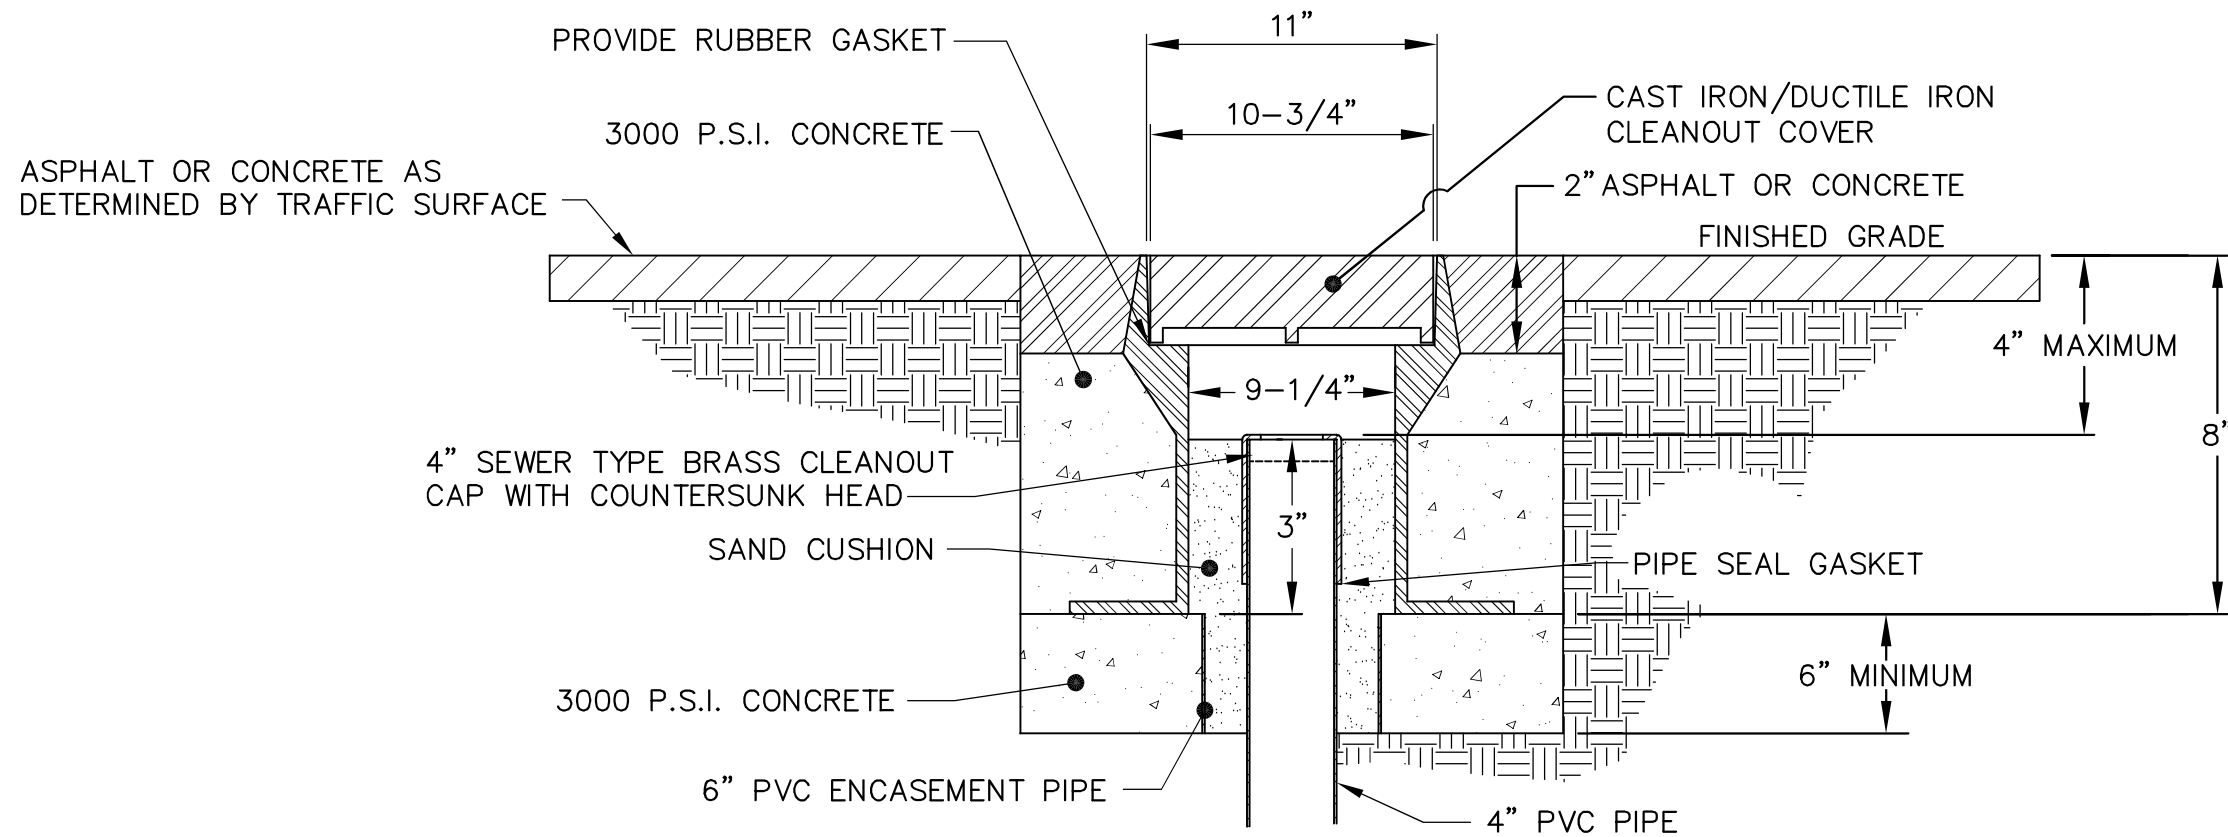


NOTE:
 1. VALVE BOXES ARE NOT AN ACCEPTABLE SUBSTITUTION.

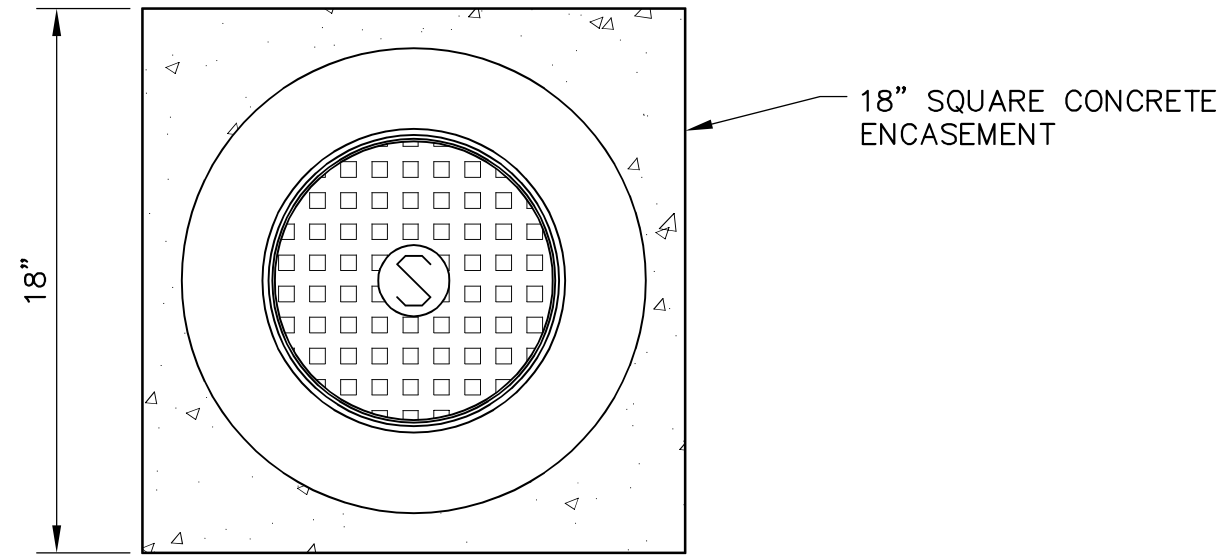

EFFECTIVE: DECEMBER 30, 2016

	<p>TOWN OF FUQUAY-VARINA STANDARD DETAILS</p>	<p>CLEANOUT COVER ASSEMBLY IN TRAFFIC AREA</p>	<p>DETAIL No. 150.13 SHEET 01 of 01</p>
---	---	---	---