


NOTES:

1. 44" X 72" X 1/2" MDO SIGN WITH TOWN INFORMATION LETTERED DIRECTLY TO MATERIAL (APPROXIMATELY 12" X 60" AREA) INCLUDING PVC AND ALUMINUM POSTS.
2. TOP PROJECT LOCATION PANEL TO BE 14" X 70" ALUMINUM.
3. LOWER TWO (CONTRACTOR) INDIVIDUAL PANELS TO BE 14" X 35" ALUMINUM.
4. INDIVIDUAL PANELS TO BE SECURED WITH WEATHER RESISTANT SCREWS AND WING NUTS.

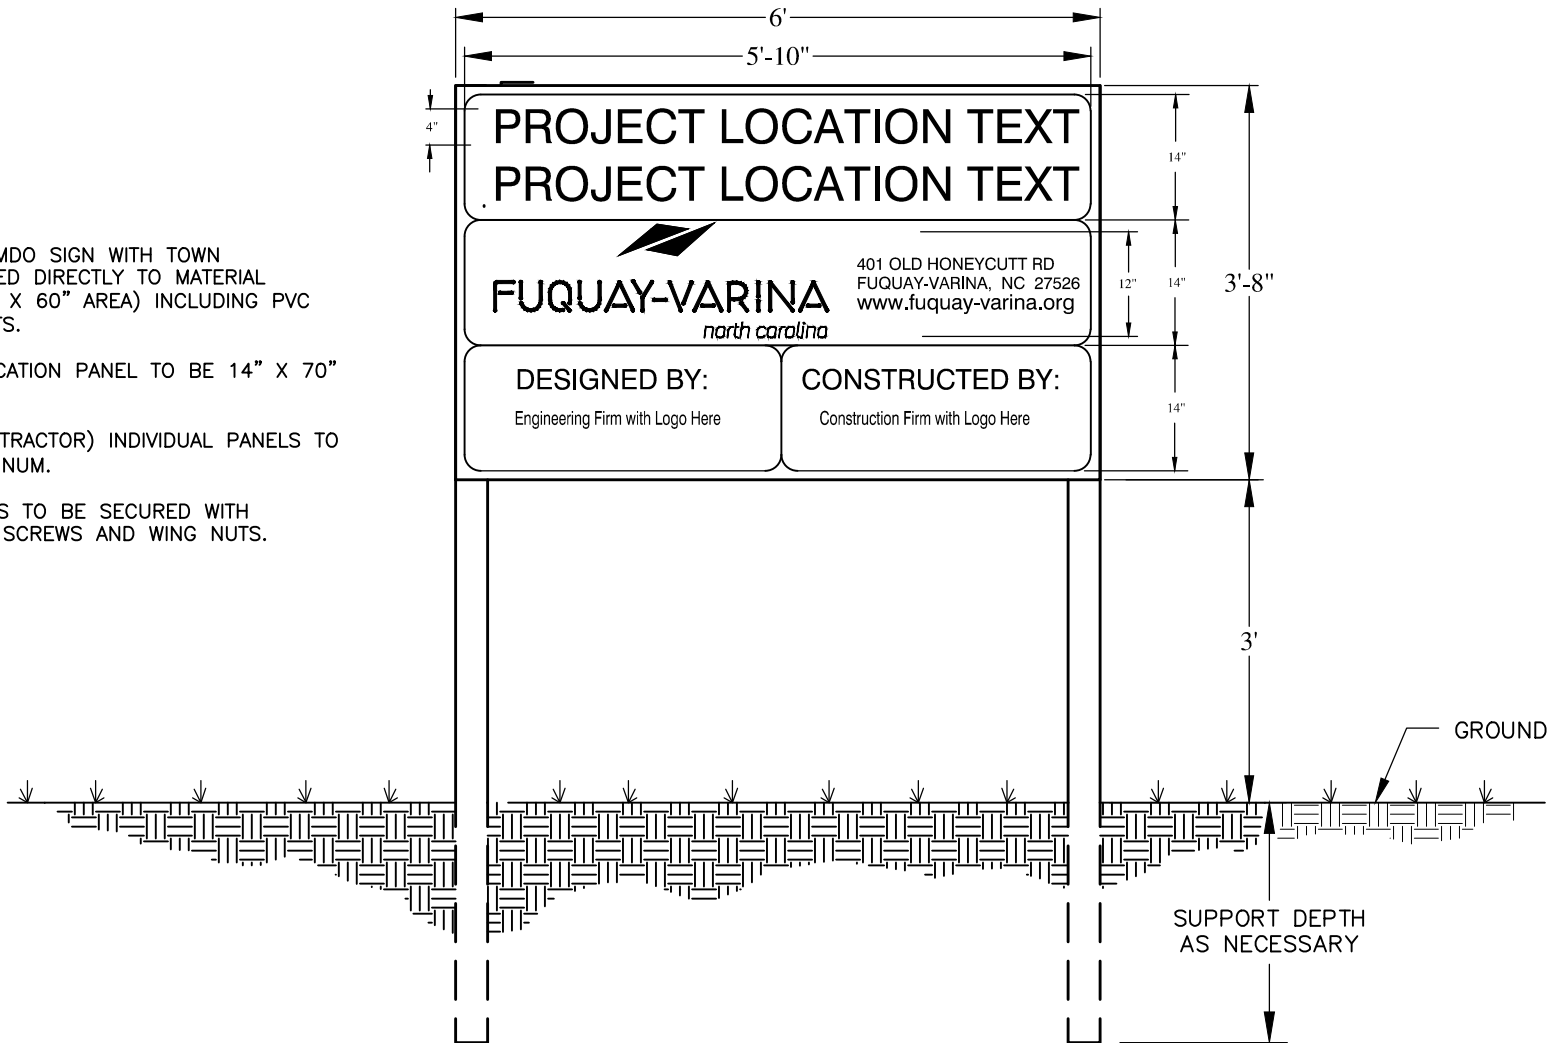

DRAWING NOT TO SCALE

EFFECTIVE: DECEMBER 30, 2016



TOWN OF FUQUAY-VARINA  
STANDARD DETAILS

PROJECT IDENTIFICATION SIGN STYLE 2

DETAIL No.

030.02

SHEET 01 of 01