


NOTE: NO ENCASEMENT REQUIRED FOR SPACE
 GREATER THAN 18" FOR WATER LINES AND 24"
 FOR SEWER

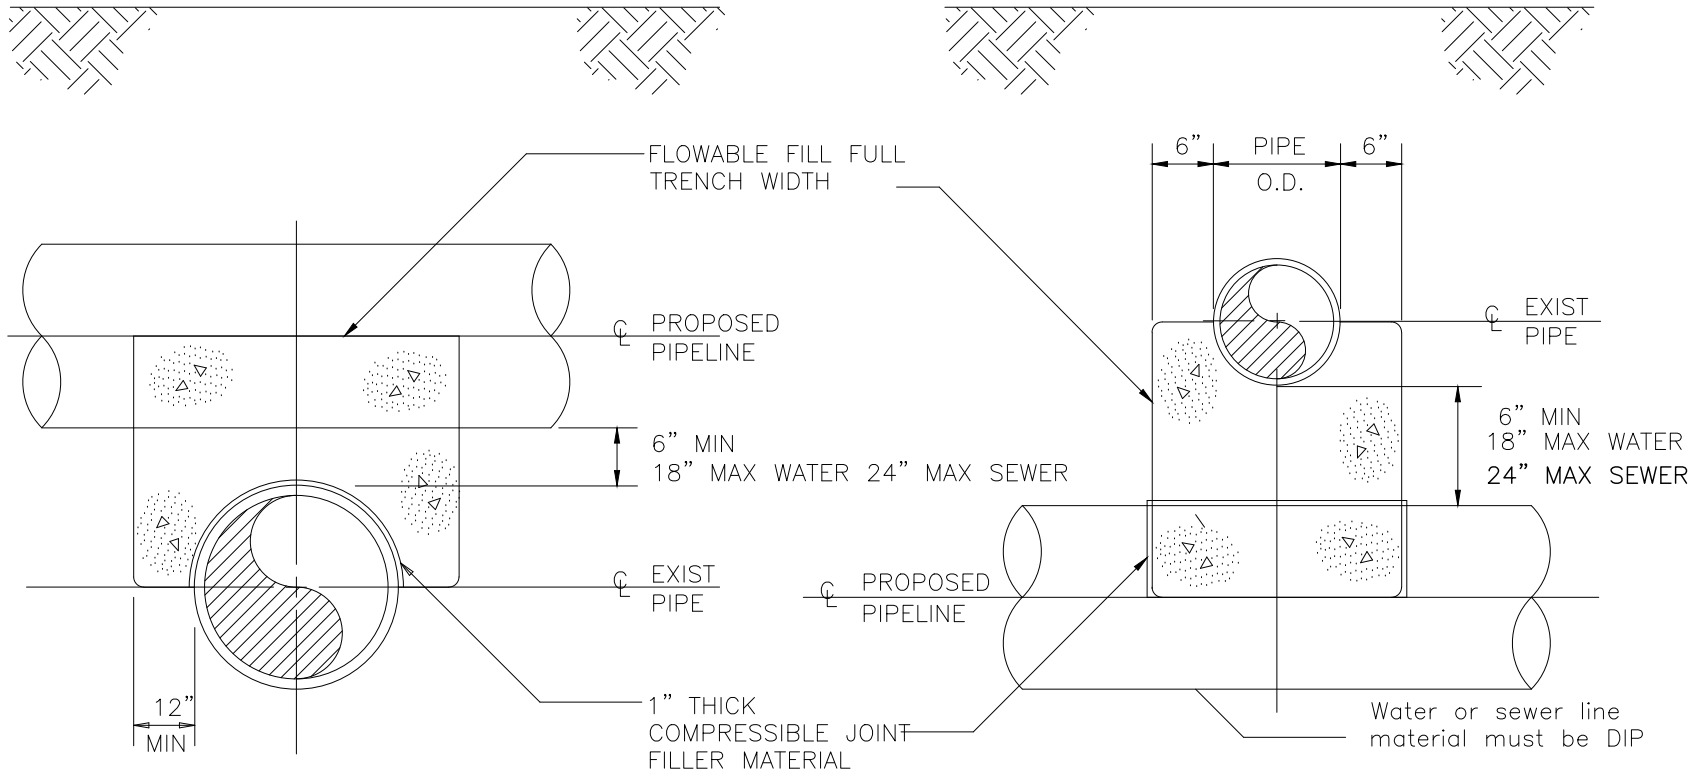

PROPOSED PIPELINE OVER EXISTING PIPE

PROPOSED PIPELINE UNDER EXISTING PIPE

EFFECTIVE: JANUARY 1, 2019